


MCCOY LAND SURVEYING
 606 E JACKSON BLVD. SUITE 11
 JONESBOROUGH TN, 37659
 PH-423-753-9192 FAX-753-7151

I HEREBY CERTIFY THAT THIS IS A CATEGORY 1
 WITH A RATIO OF PRECISION OF THE UNADJUSTED
 SURVEY IS BETTER THAN 1:10000.

THIS SURVEY WAS DONE IN COMPLIANCE WITH
 THE CURRENT TENNESSEE MINIMUM
 STANDARDS OF PRACTICE.



PAYNE
 DB-583 PG-571

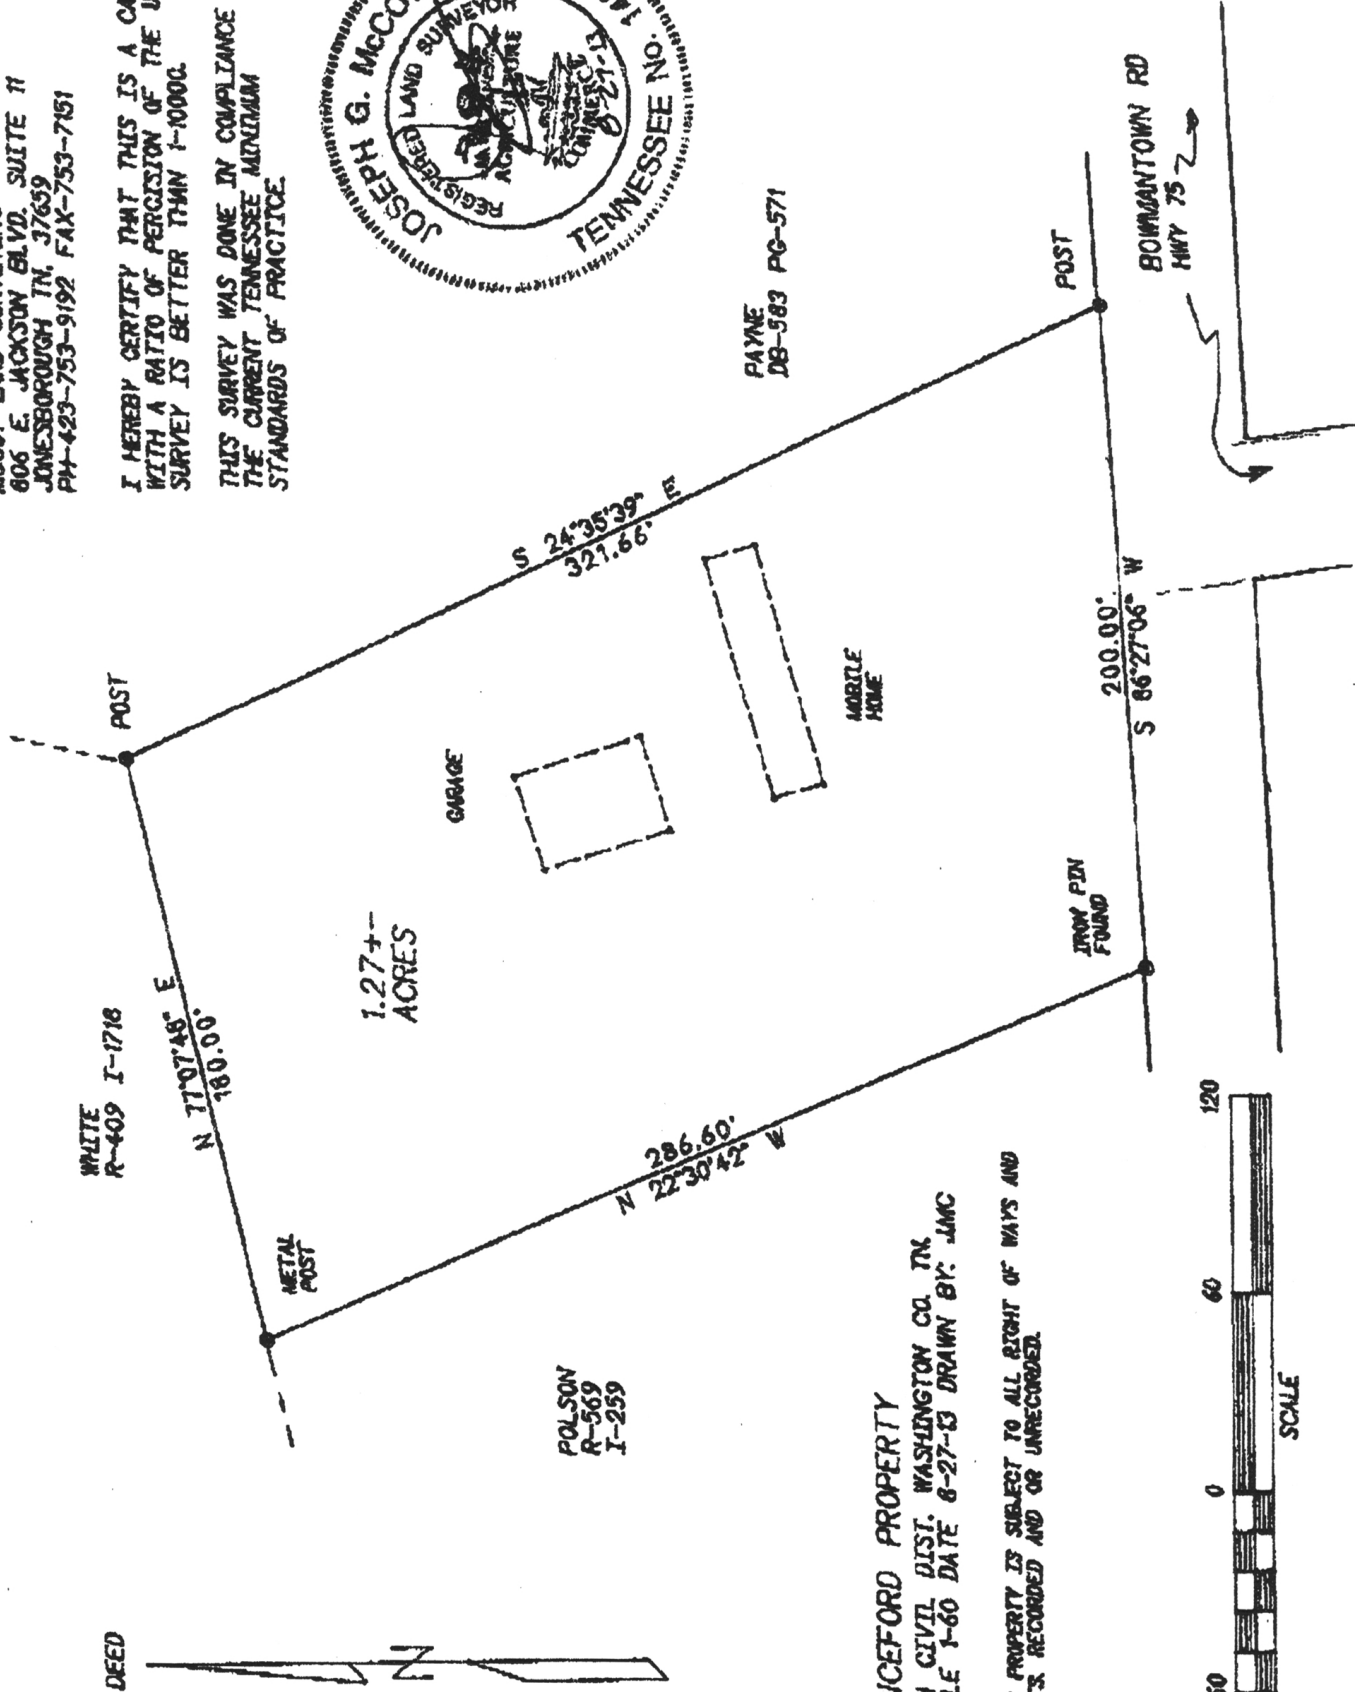

WHITE
 R-409 I-1718

1.27+-
 ACRES

POLSON
 R-569
 I-259

LUNCEFORD PROPERTY
 17TH CIVIL DIST. WASHINGTON CO. TN.
 SCALE 1-60 DATE 8-27-83 DRAWN BY: JMC

THIS PROPERTY IS SUBJECT TO ALL RIGHT OF WAYS AND
 ESMTS. RECORDED AND OR UNRECORDED.

