


DEEDS
& PLATS

McCOY LAND SURVEYING
806 E. JACKSON BLVD., SUITE 11
JONESBOROUGH TN 37659
PH-423-753-9192 FAX-753-7151

THIS SURVEY WAS DONE IN COMPLIANCE WITH THE CURRENT
TENNESSEE MINIMUM STANDARDS OF PRACTICE

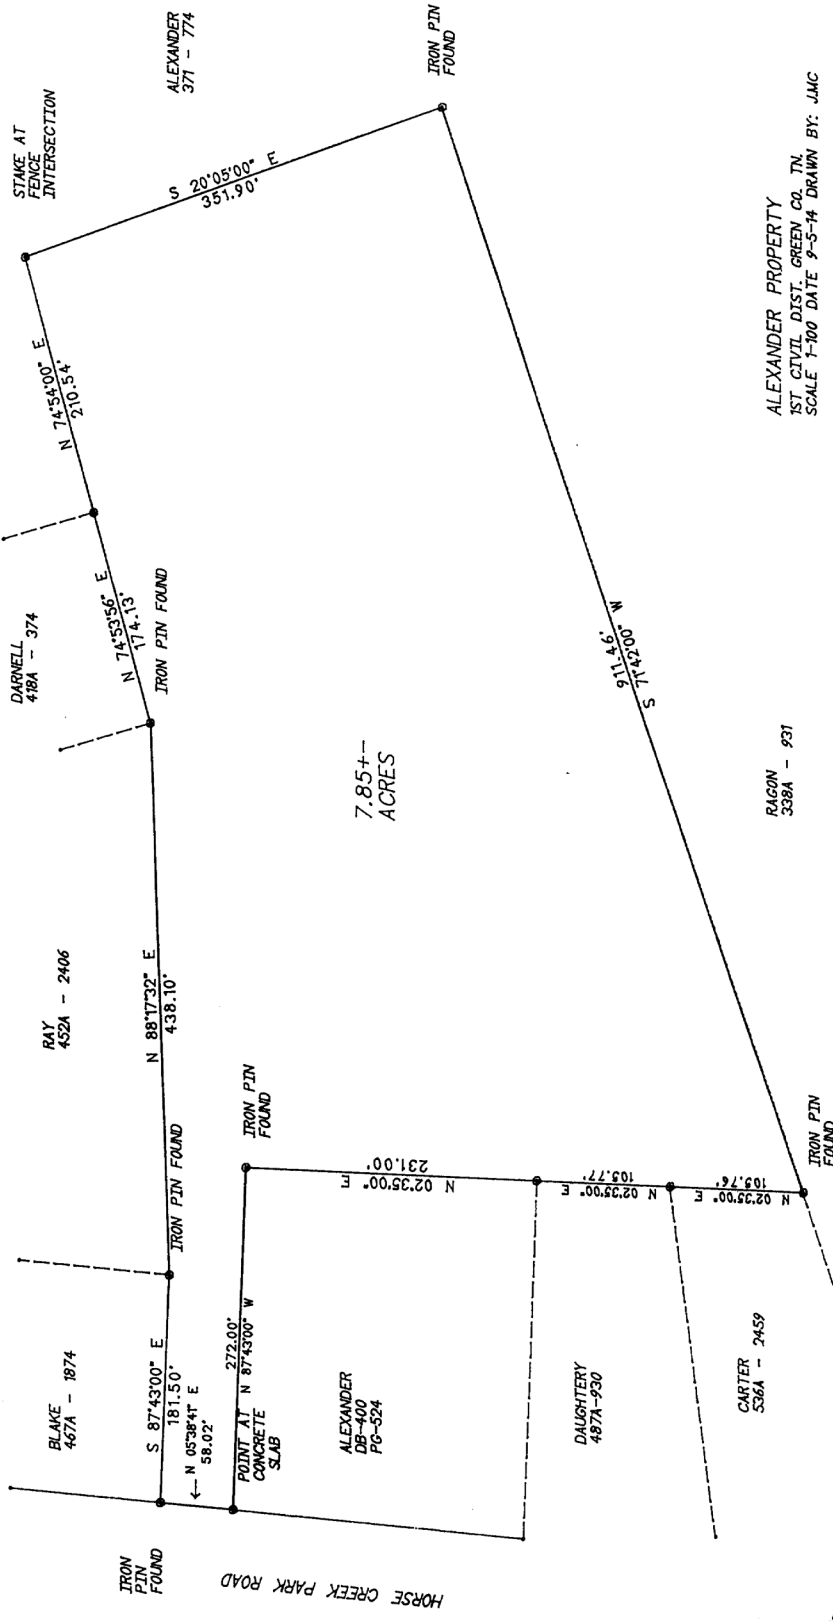

7.85+-
ACRES

ALEXANDER PROPERTY
1ST CIVIL DIST. GREEN CO. TN
SCALE 1-100 DATE 9-5-14 DRAWN BY: JMC
THIS PROPERTY IS SUBJECT TO ALL RIGHT OF WAYS AND ESMTS.
RECORDED AND OR UNRECORDED.

THIS MAP WAS COMPILED FROM THE USE OF DEEDS AND
MAPS OF RECORD.
CORNERS SHOWN HEREON ARE AS FOUND IN FIELD

