
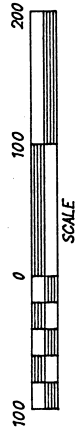
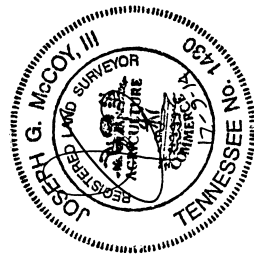


McCOY LAND SURVEYING  
 806 E JACKSON BLVD. SUITE 11  
 JONESBOROUGH TN 37659  
 PH-423-753-9192 FAX-753-7151

THIS SURVEY WAS DONE IN COMPLIANCE WITH THE CURRENT  
 TENNESSEE MINIMUM STANDARDS OF PRACTICE.

THIS SURVEY WAS DONE USING A PROMARK GPS RECEIVER  
 ON THE TDOT NETWORK FOR STATE PLANE COORDINATES.

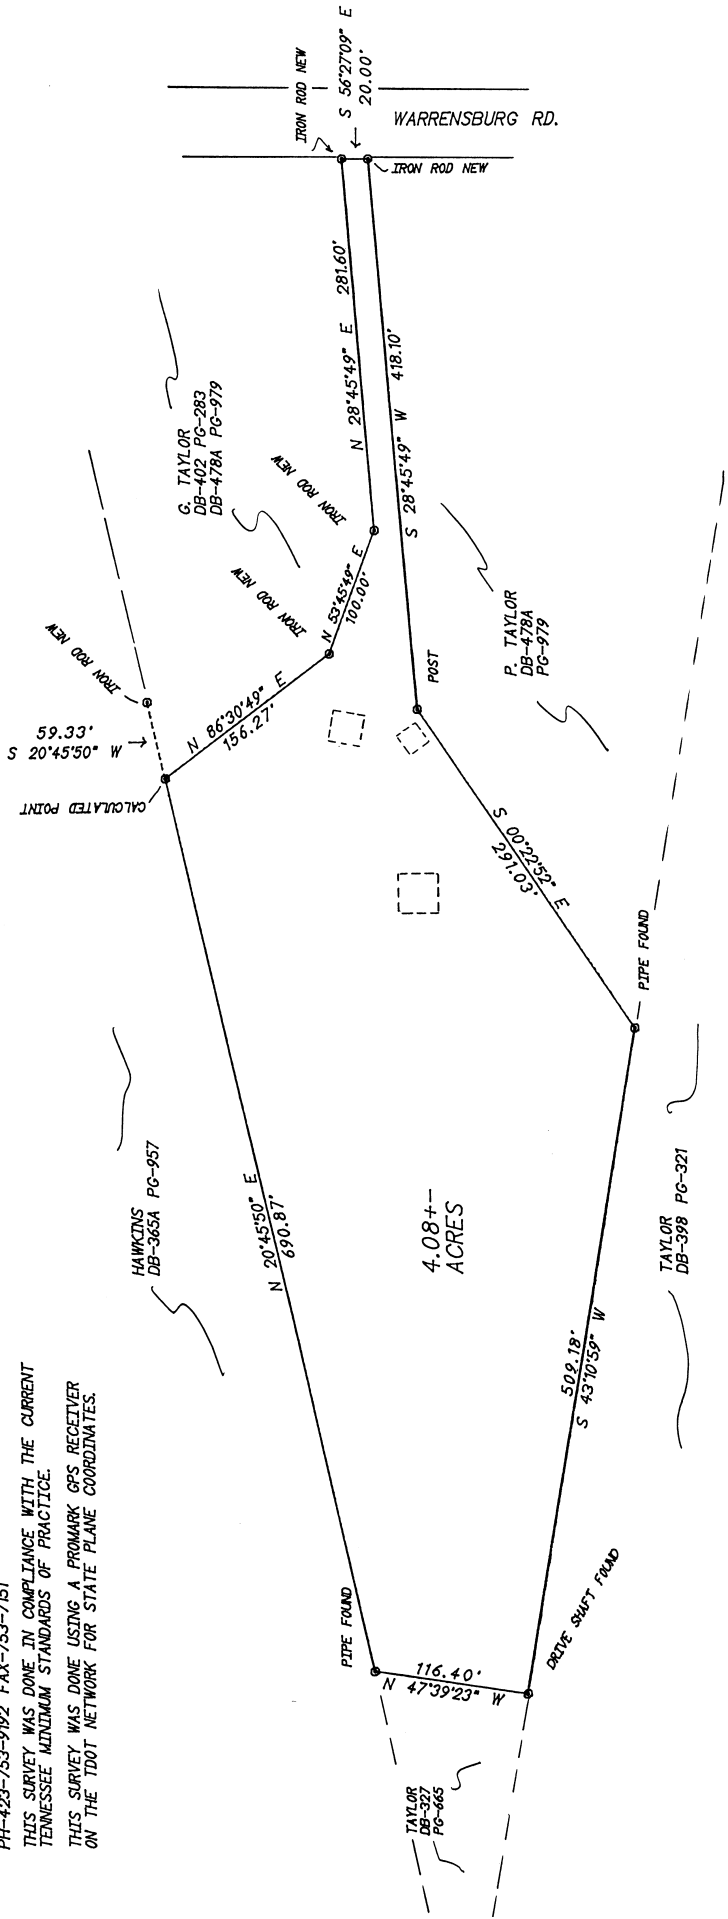

TAYLOR PROPERTY  
 4TH CIVIL DIST. GREENE CO. TN  
 SCALE 1-100 DATE 12-9-14 DRAWN BY: JMC  
 THIS PROPERTY IS SUBJECT TO ALL RIGHT OF WAYS  
 AND ESM'S, RECORDED AND OR UNRECORDED.  
 THIS SURVEY WAS DONE WITH OUT THE BENEFIT  
 OF A TITLE SEARCH

STATE PLANE